

SEAL

DISCLAIMER:

THIS DRAWING IS FOR INFORMATION ONLY AND TO BE USED AS A GENERAL ARRANGEMENT OF INTERIOR CONDITIONS. IT HAS BEEN CREATED FROM AVAILABLE INFORMATION. ALL MEASUREMENTS MUST BE VERIFIED BY THE CONTRACTOR BEFORE FINAL DETAILING AND FABRICATION. THIS DRAWING MUST BE APPROVED BY THE PROJECT ARCHITECT AND/OR ENGINEER TO ENSURE COMPLIANCE WITH ALL APPLICABLE REGULATIONS. THIS DRAWING IS EXCLUSIVE PROPERTY OF MONTECINOS FRANJOLA DESIGN AND CONTAINS CONFIDENTIAL SUBJECT MATTER. ALL RIGHTS, (INCLUDING COPYRIGHT) OF THE DRAWING ARE RESERVED BY MONTECINOS FRANJOLA DESIGN. THIS DRAWING IS ISSUED ON THE CONDITION THAT IT IS NOT DUPLICATED OR DISCLOSED TO ANY THIRD PARTY, EITHER WHOLLY OR IN PART WITHOUT WRITTEN CONSENT OF MONTECINOS FRANJOLA DESIGN.

REVISIONS / ISSUED:

- 1 15/08/18
- 2 05/01/19
- 3 25/01/19
- 4 07/02/19
- 5 12/02/19

PROJECT:

APTIC

DRAWN:

MMF

SET DATE:

30/08/2018

SHEET ISSUE DATE:

11/06/2019

SCALE:


SEE DRAWINGS

SHEET No.

A-6-P-0003

APTIC

BELYSNINGSPLAN
FL. 3

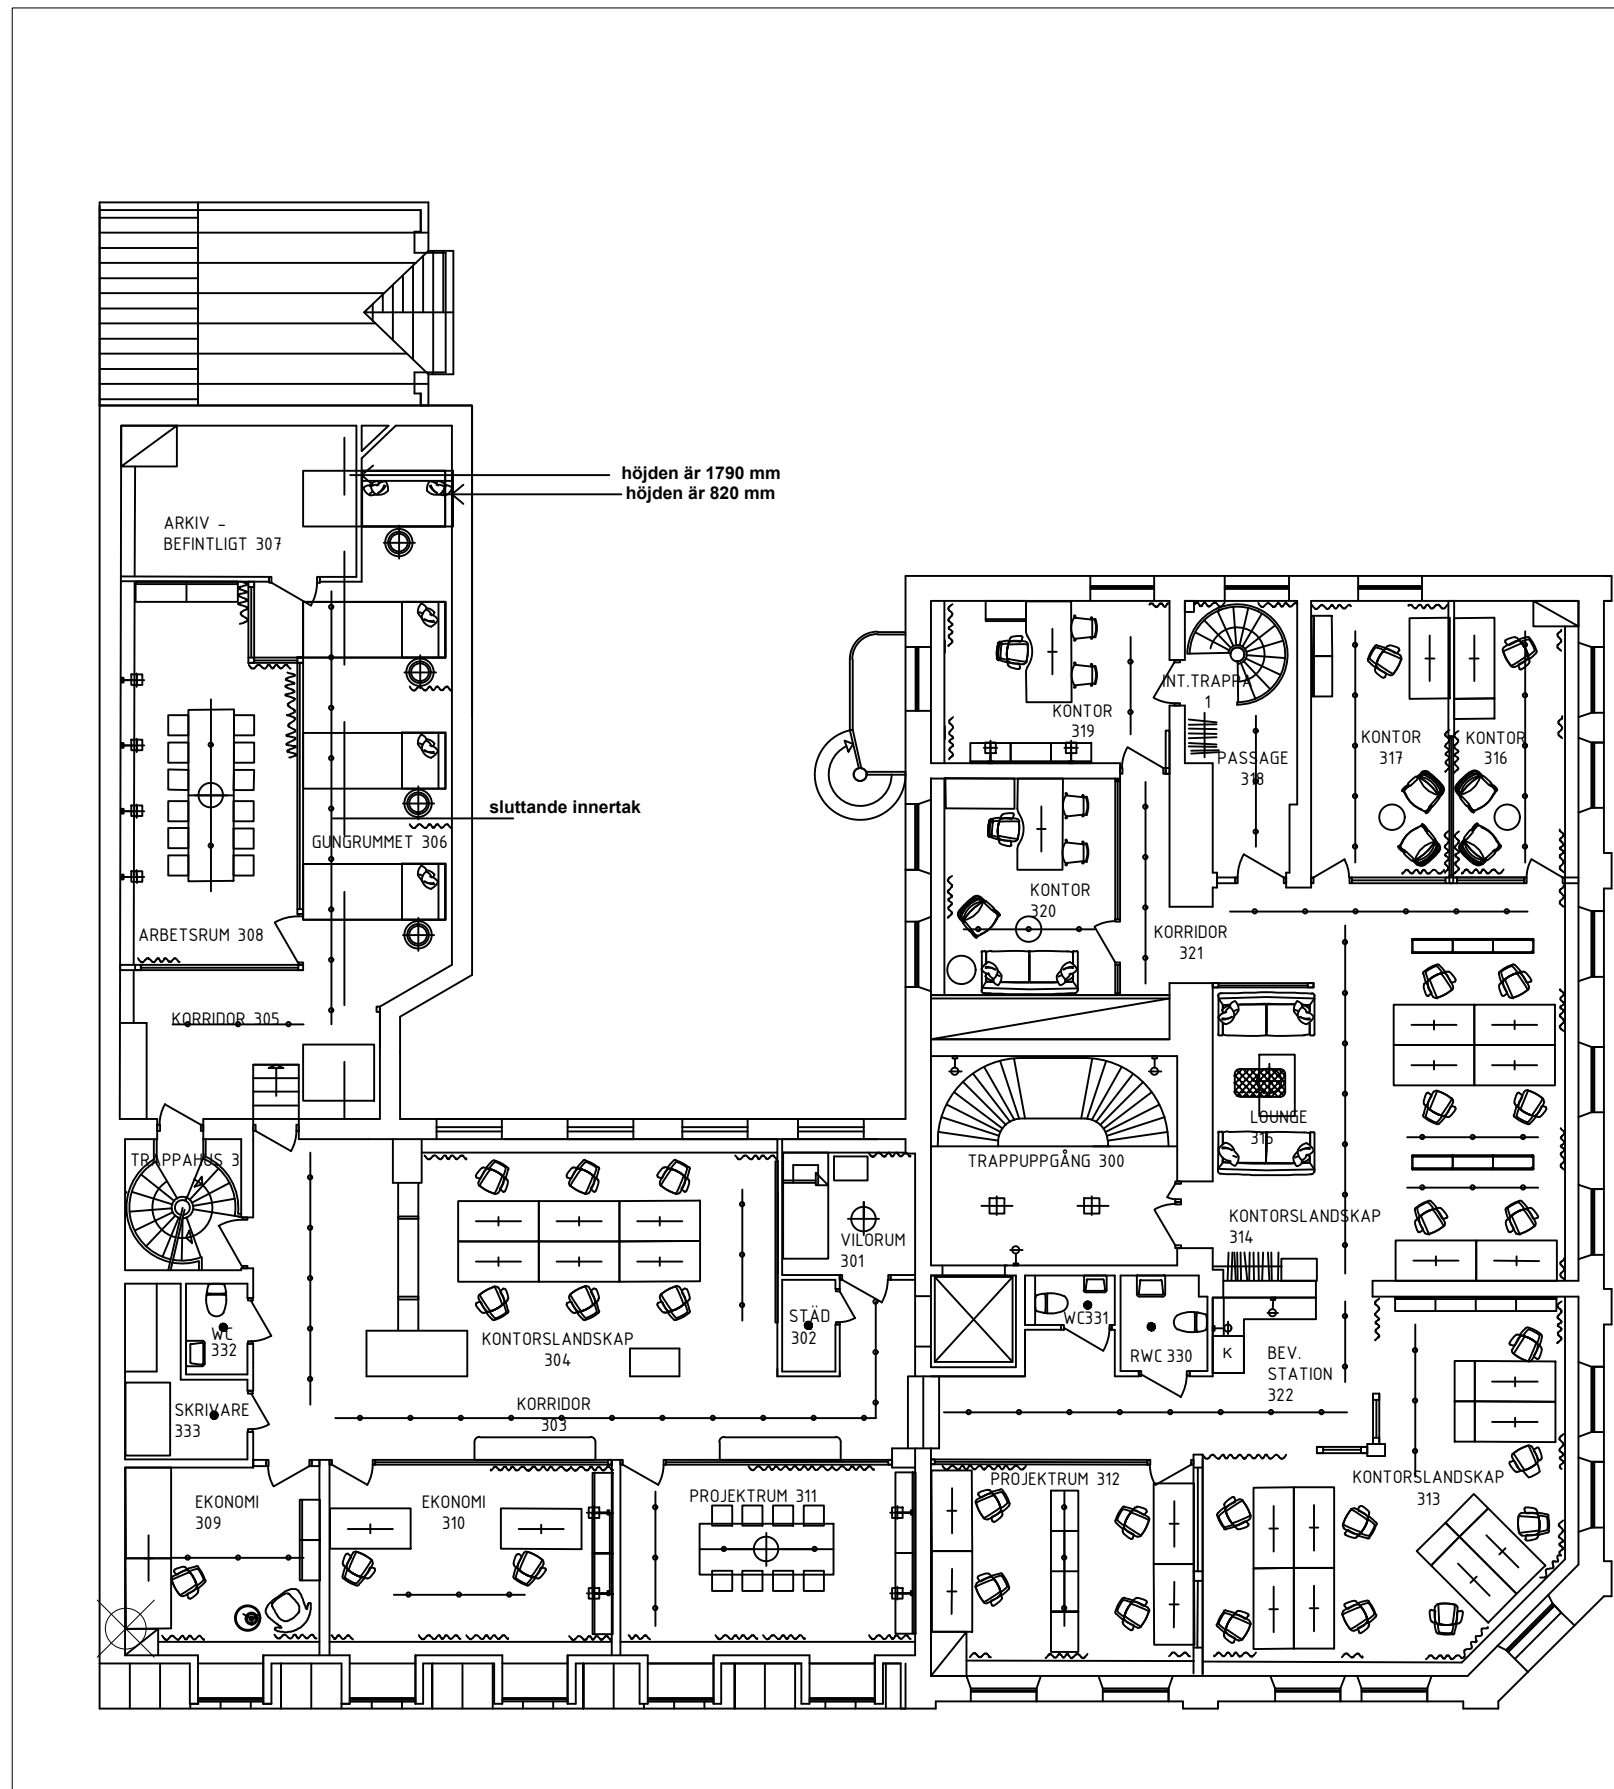

	SPOTSKENOR
	VÄGGARMATUR
	VÄGGARMATUR FÖR WHITBOARDS
	PENDEL ARBETSLAMPA
	PENDELLAMPA
	PENDELARMATUR - SPECIAL
	IP44
	PLAFONDER
	LEDSTRIP
	GOLVLAMPA
	SPOT I TAK
	BORDLAMPA

A ARMATURYMBOLER
SCALE: 1:150

1 PLAN - MÖBLERINGSPLAN
SCALE: 1:150

SEAL

DISCLAIMER:
THIS DRAWING IS FOR INFORMATION ONLY AND TO BE USED AS A GENERAL ARRANGEMENT OF INTERIOR CONDITIONS. IT HAS BEEN CREATED FROM AVAILABLE INFORMATION. ALL MEASUREMENTS MUST BE VERIFIED BY THE CONTRACTOR BEFORE FINAL DETAILING AND FABRICATION. THIS DRAWING MUST BE APPROVED BY THE PROJECT ARCHITECT AND/OR ENGINEER TO ENSURE COMPLIANCE WITH ALL APPLICABLE REGULATIONS. THIS DRAWING IS EXCLUSIVE PROPERTY OF MONTECINOS FRANJOLA DESIGN AND CONTAINS CONFIDENTIAL SUBJECT MATTER. ALL RIGHTS, (INCLUDING COPYRIGHT) OF THE DRAWING ARE RESERVED BY MONTECINOS FRANJOLA DESIGN. THIS DRAWING IS ISSUED ON THE CONDITION THAT IT IS NOT DUPLICATED OR DISCLOSED TO ANY THIRD PARTY, EITHER WHOLLY OR IN PART WITHOUT WRITTEN CONSENT OF MONTECINOS FRANJOLA DESIGN.

REVISIONS / ISSUED:

- 1 15/08/18
- 2 05/01/19
- 3 25/01/19
- 4 07/02/19
- 5 12/02/19
- 6 11/06/19

PROJECT:

APTIC

DRAWN:

MMF

SET DATE:

30/08/2018

SHEET ISSUE DATE:

11/06/2019

SCALE:


SEE DRAWINGS

SHEET No.

A-6-P-0004

APTIC

BELYSNINGSPLAN
FL. 4

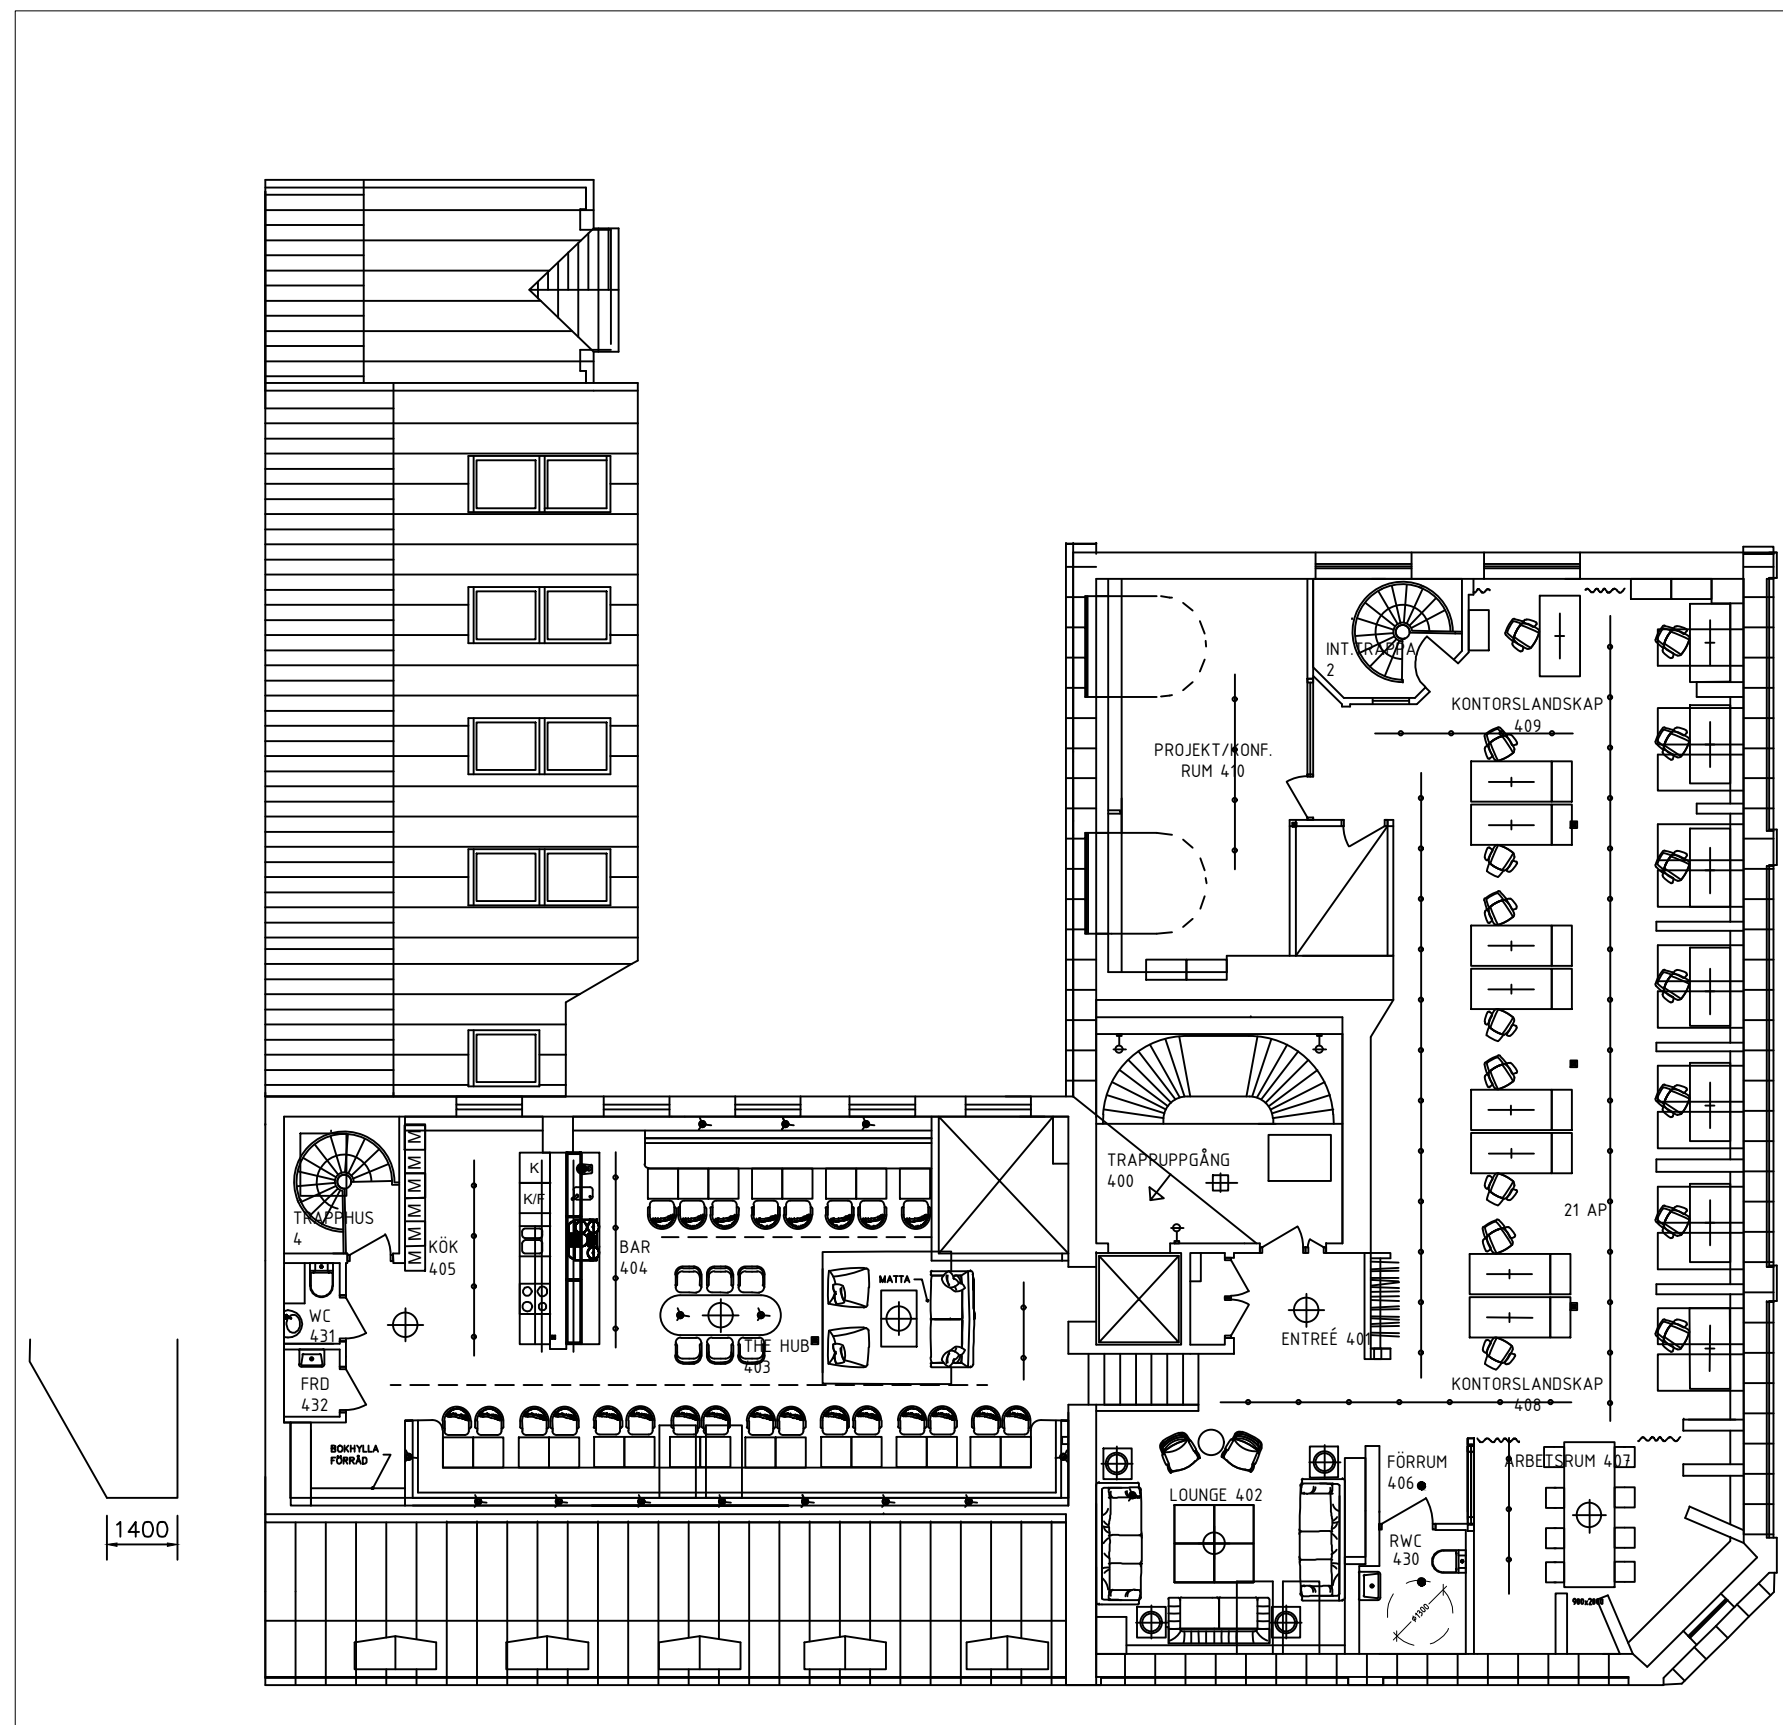

	SPOTSKENOR
	VÄGGARMATUR
	VÄGGARMATUR FÖR WHITBOARDS
	PENDEL ARBETSLAMPA
	PENDELLAMPA
	PENDELARMATUR - SPECIAL
	IP44
	PLAFONDER
	LED
	GOLVLAMPA
	SPOT I TAK
	BORDLAMPA

A ARMATURSMBOLER
SCALE: 1:150

1 PLAN-MÖBLERINGSPLAN
SCALE: 1:150